



既存労使会館図面

別紙09

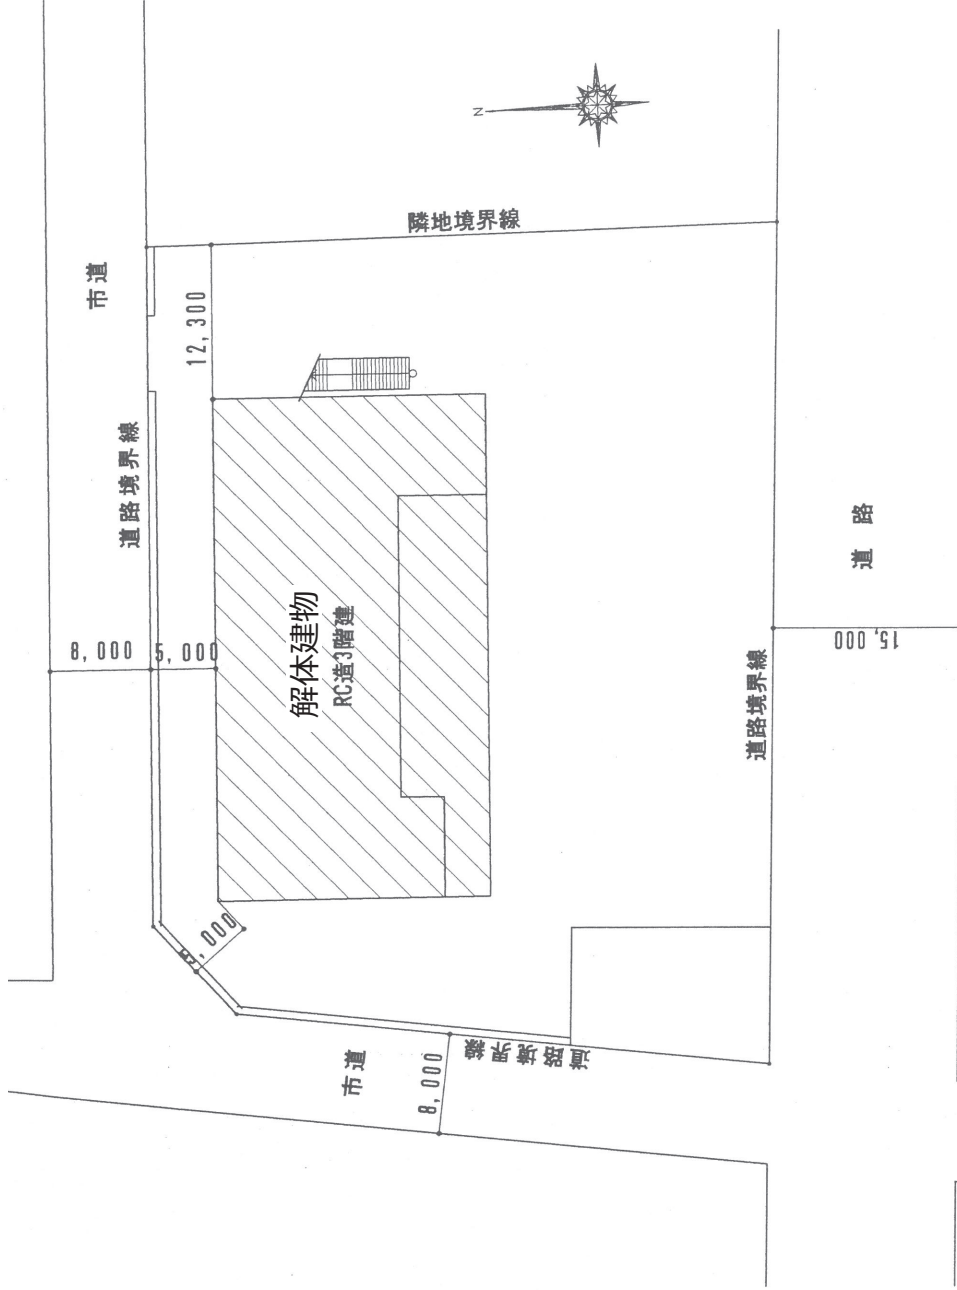


案内図


配置図 : 1/600

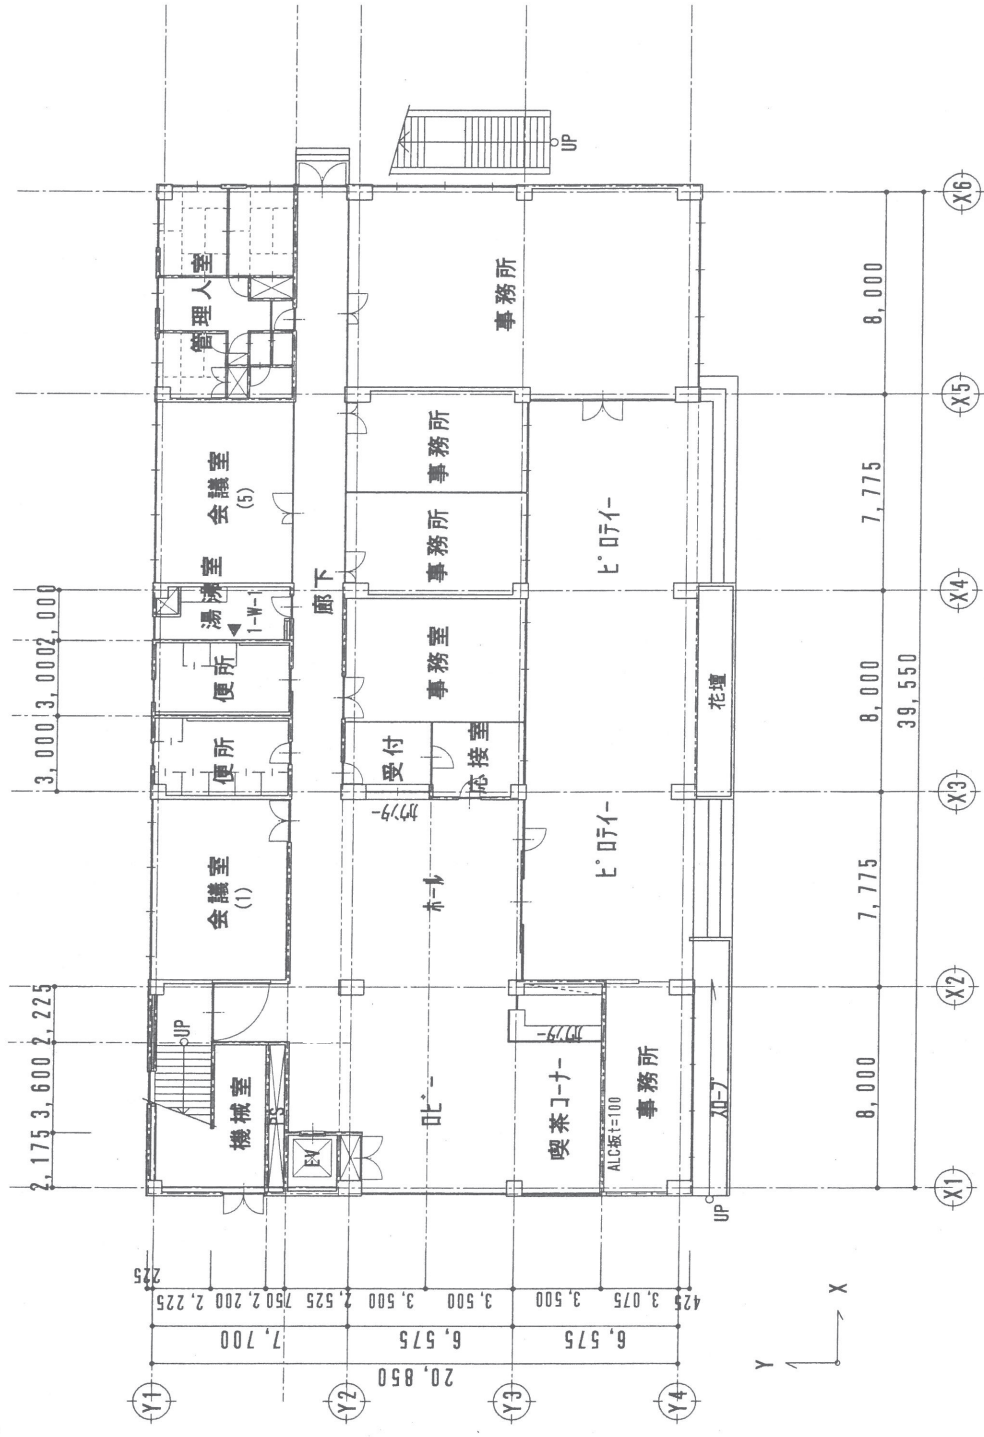


1階平面図 : 1/300

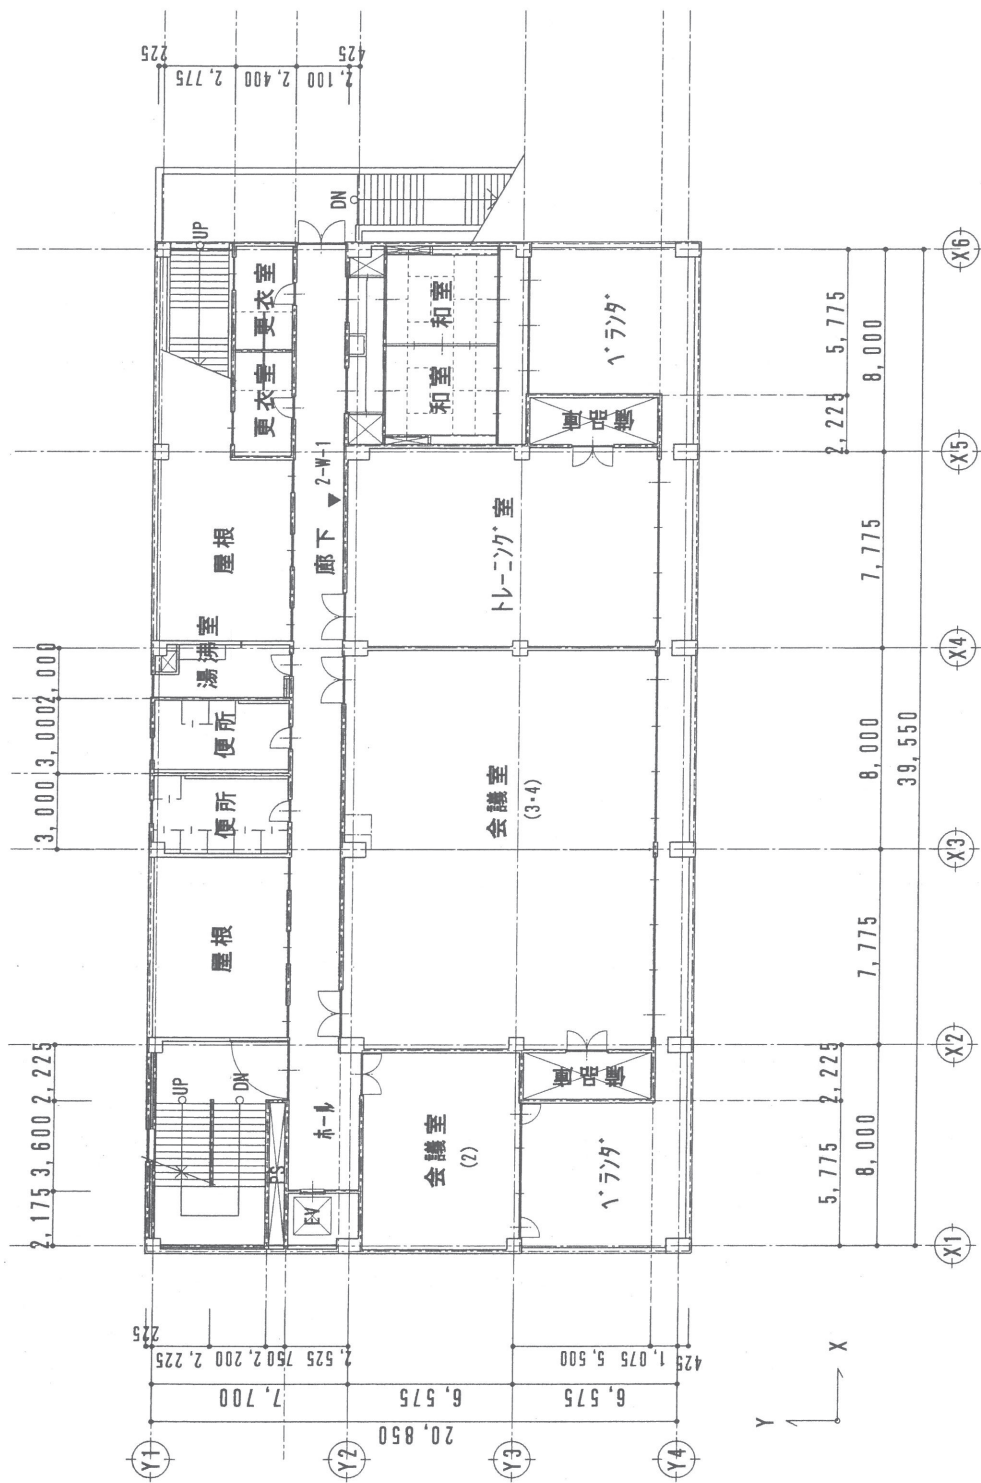


2階平面図 : 1/300

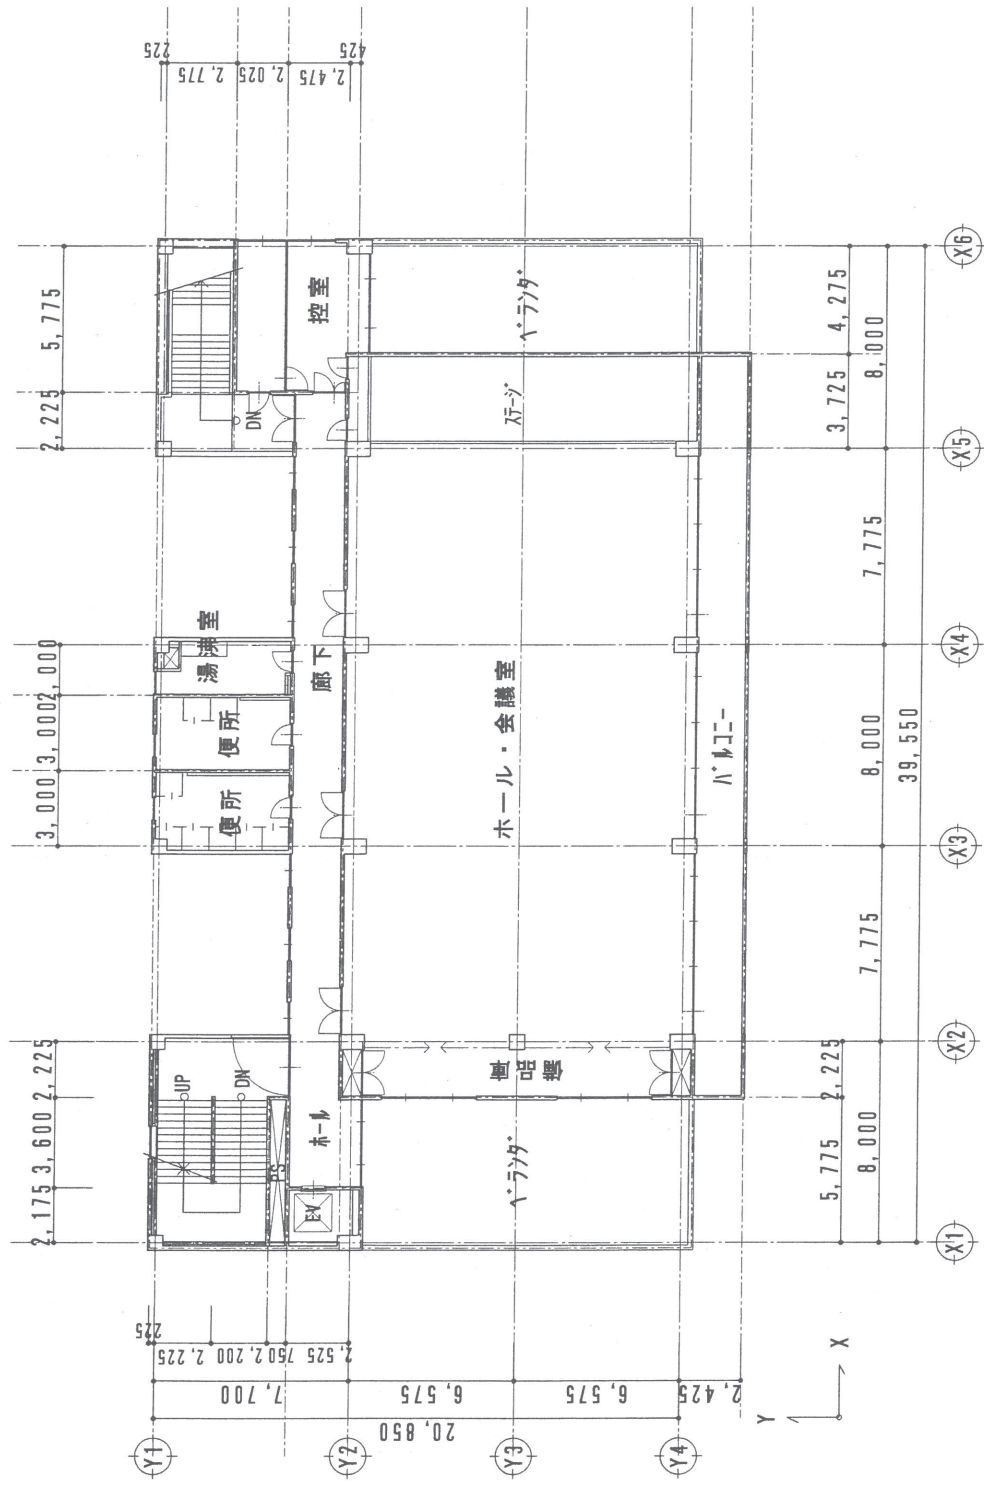

3階平面図：1/300

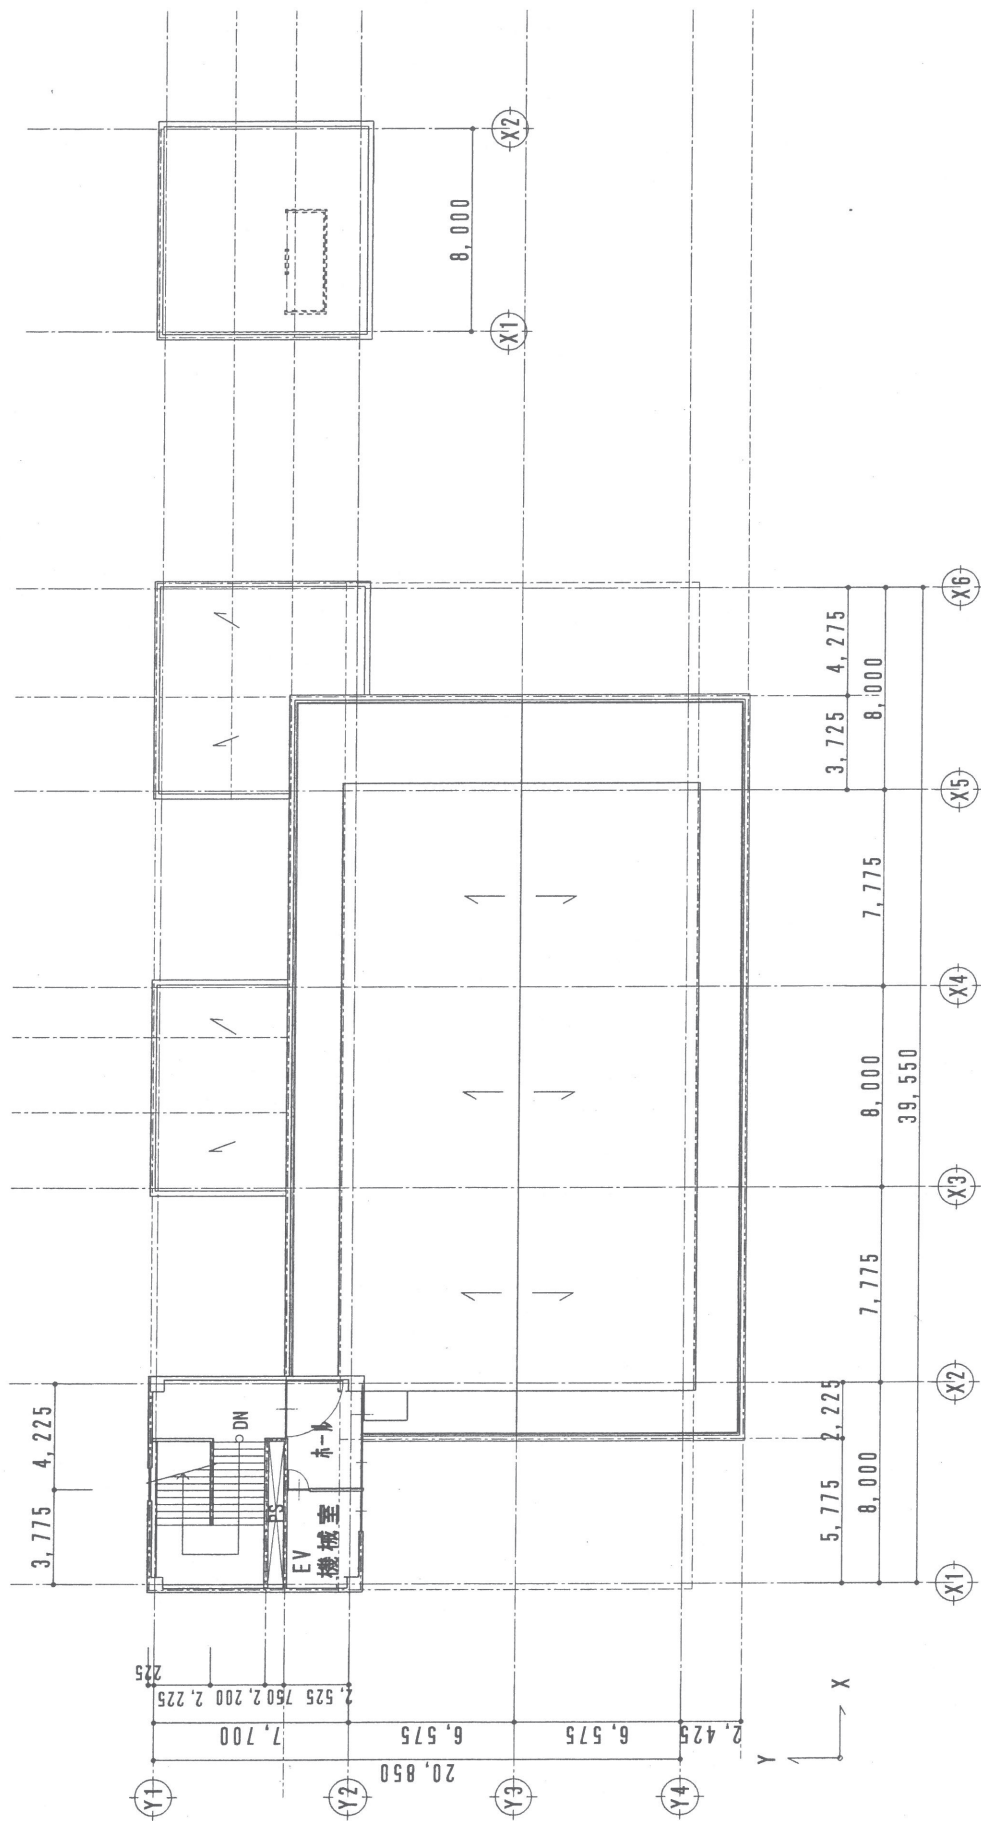


PH階平面图: 1/300

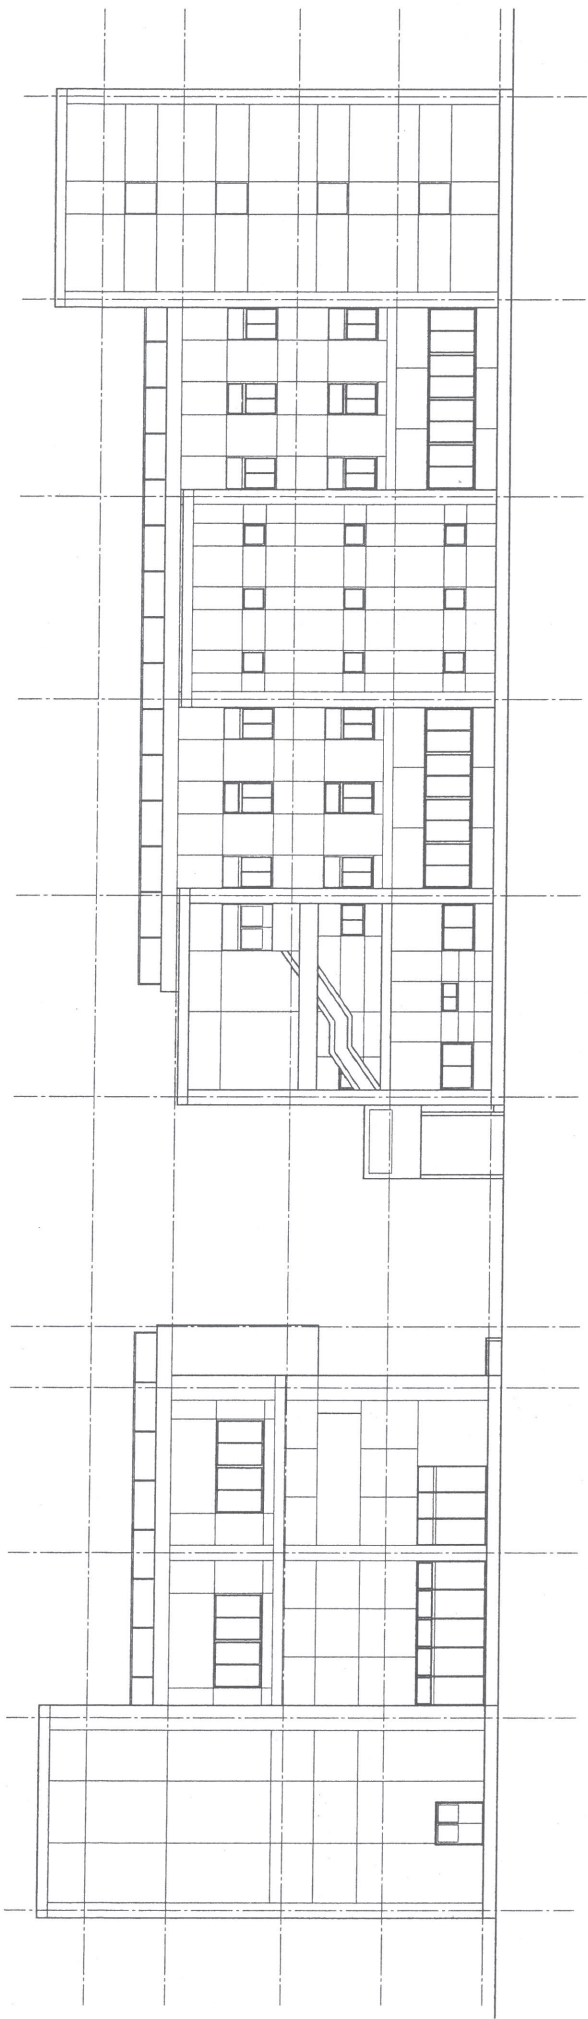

西立面图：1/300

北立面图：1/300

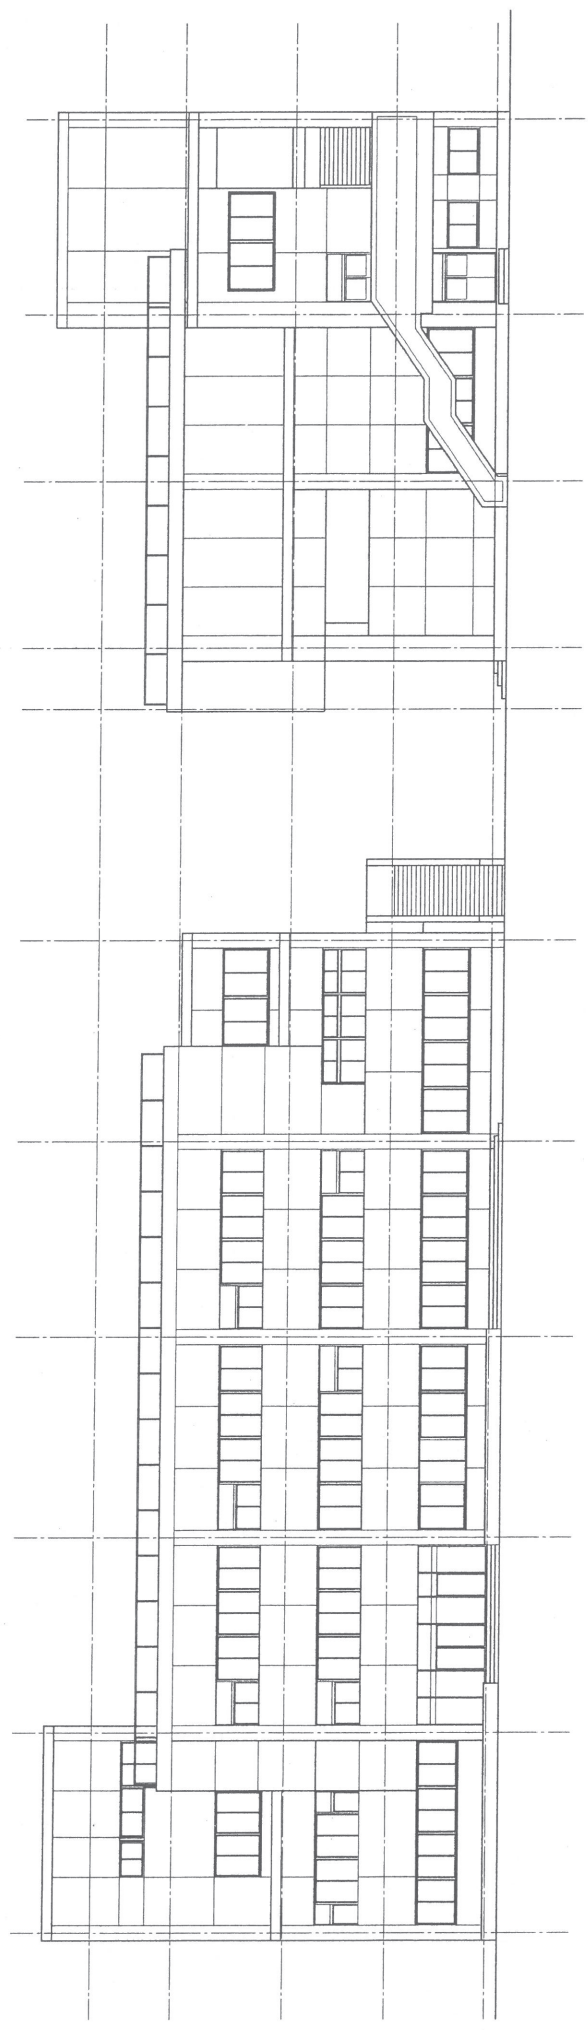

南立面图：1/300

東立面图：1/300